




Proposed Rear Elevation
Scale 1: 100 (East)

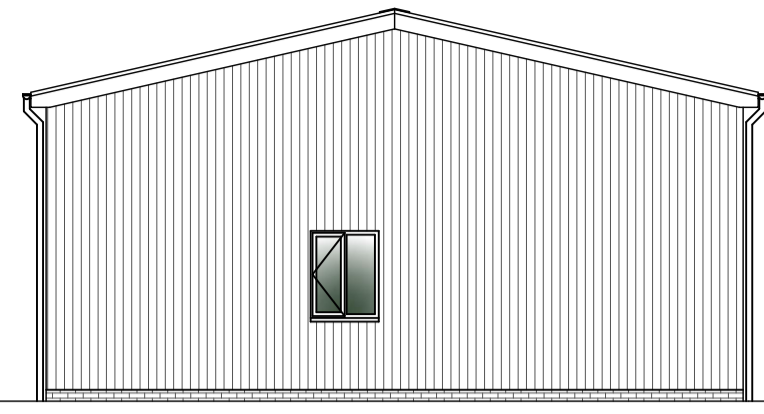

Proposed Side Elevation
Scale 1: 100 (South)

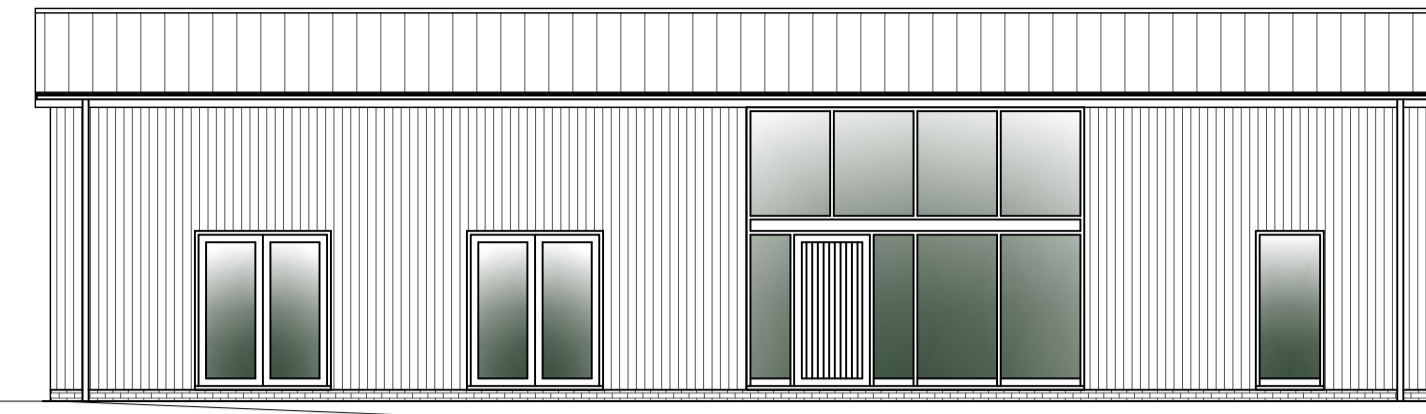


Proposed Front Elevation
Scale 1: 100 (West)

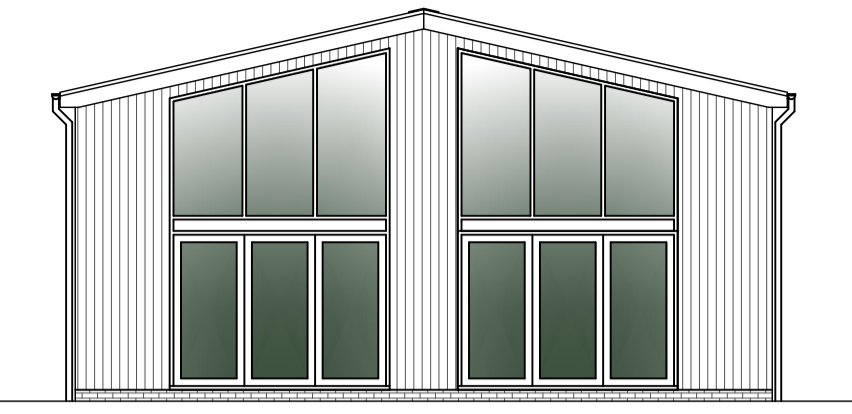


Proposed Side Elevation
Scale 1: 100 (North)



Proposed Site Block Plan
Scale 1: 200

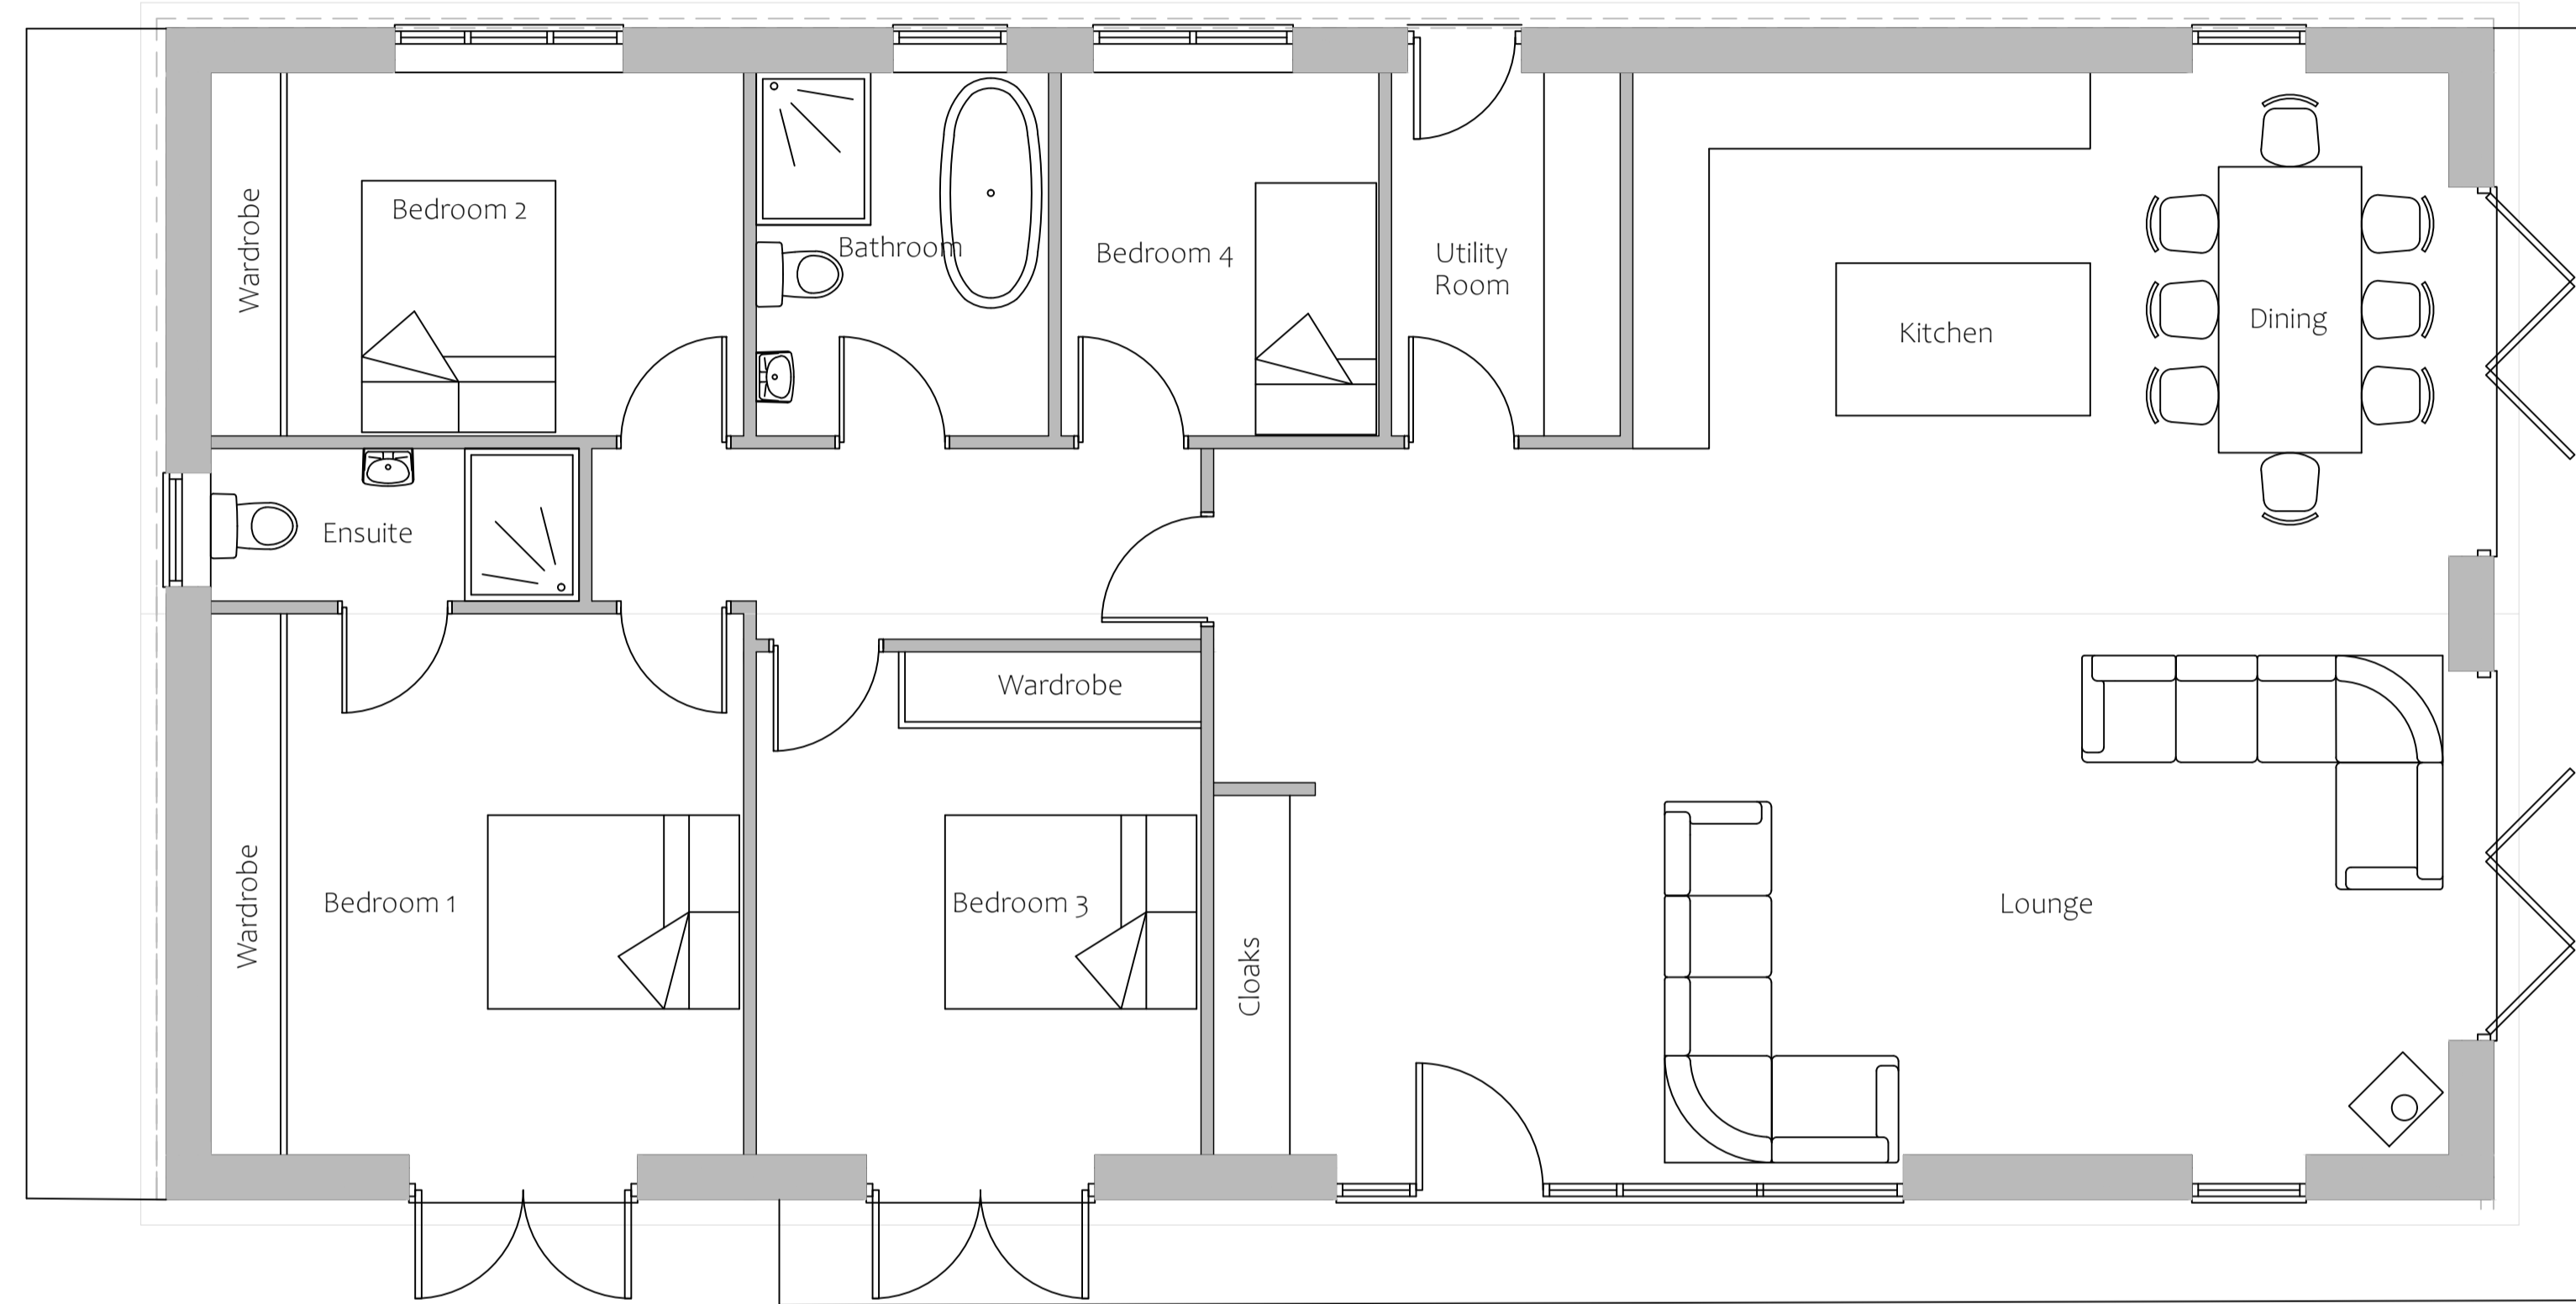

Proposed Ground Floor Plan
Scale 1: 50

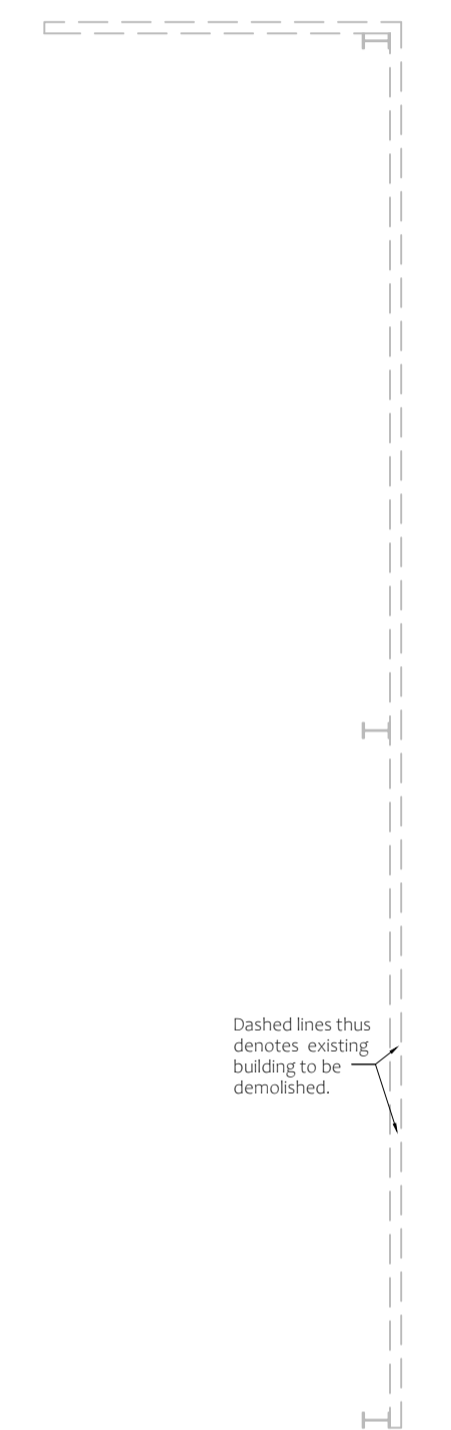

PLANNING ISSUE

| A | MD | 24/10/23 | DRAWING AMENDED TO PLANNING OFFICER COMMENT | |
|---|---------------|------------|---|-------|
| REV | BY | DATE | DETAILS | |
| PROPOSED | | | | |
| Barn Conversion | | | | |
| LOCATION | | | | |
| Boden Farm Lynam Road Wigfield Park Alfreton | | | | |
| CLIENT | | | | |
| Mr Geoff Hunt | | | | |
| DRAWING TITLE | | | | |
| Details as Proposed | | | | |
| DRAWN BY | DATE | DWG. NO | REV | |
| MO | December 2023 | KJ3416A/02 | A | |
| SCALES | | 1:50 | 1:100 | 1:200 |
| @ A1 | | | | |

DO NOT SCALE:
From this drawing all dimensions are in millimetres unless otherwise stated any discrepancies are to be reported to Lacey & Owen Architectural Services Ltd.

RELEVANT DRAWINGS:
This drawing is to be read in conjunction with all other relevant drawings and details

DRAWING COPYRIGHT:
This drawing and all other relevant drawings is the property of Lacey & Owen Architectural Services Ltd. and should not be copied or altered in any way without prior consent

139 Bath Street
Ilkeston
Derbyshire
DE7 8AS

LACEY & OWEN
ARCHITECTURAL SERVICES LTD

T: 0115 944 5138
E: enquiry@laceyandowen.co.uk
www.laceyandowen.co.uk

CIAT
REGISTERED PRACTICE